




1 South Elevation
SCALE 1:200

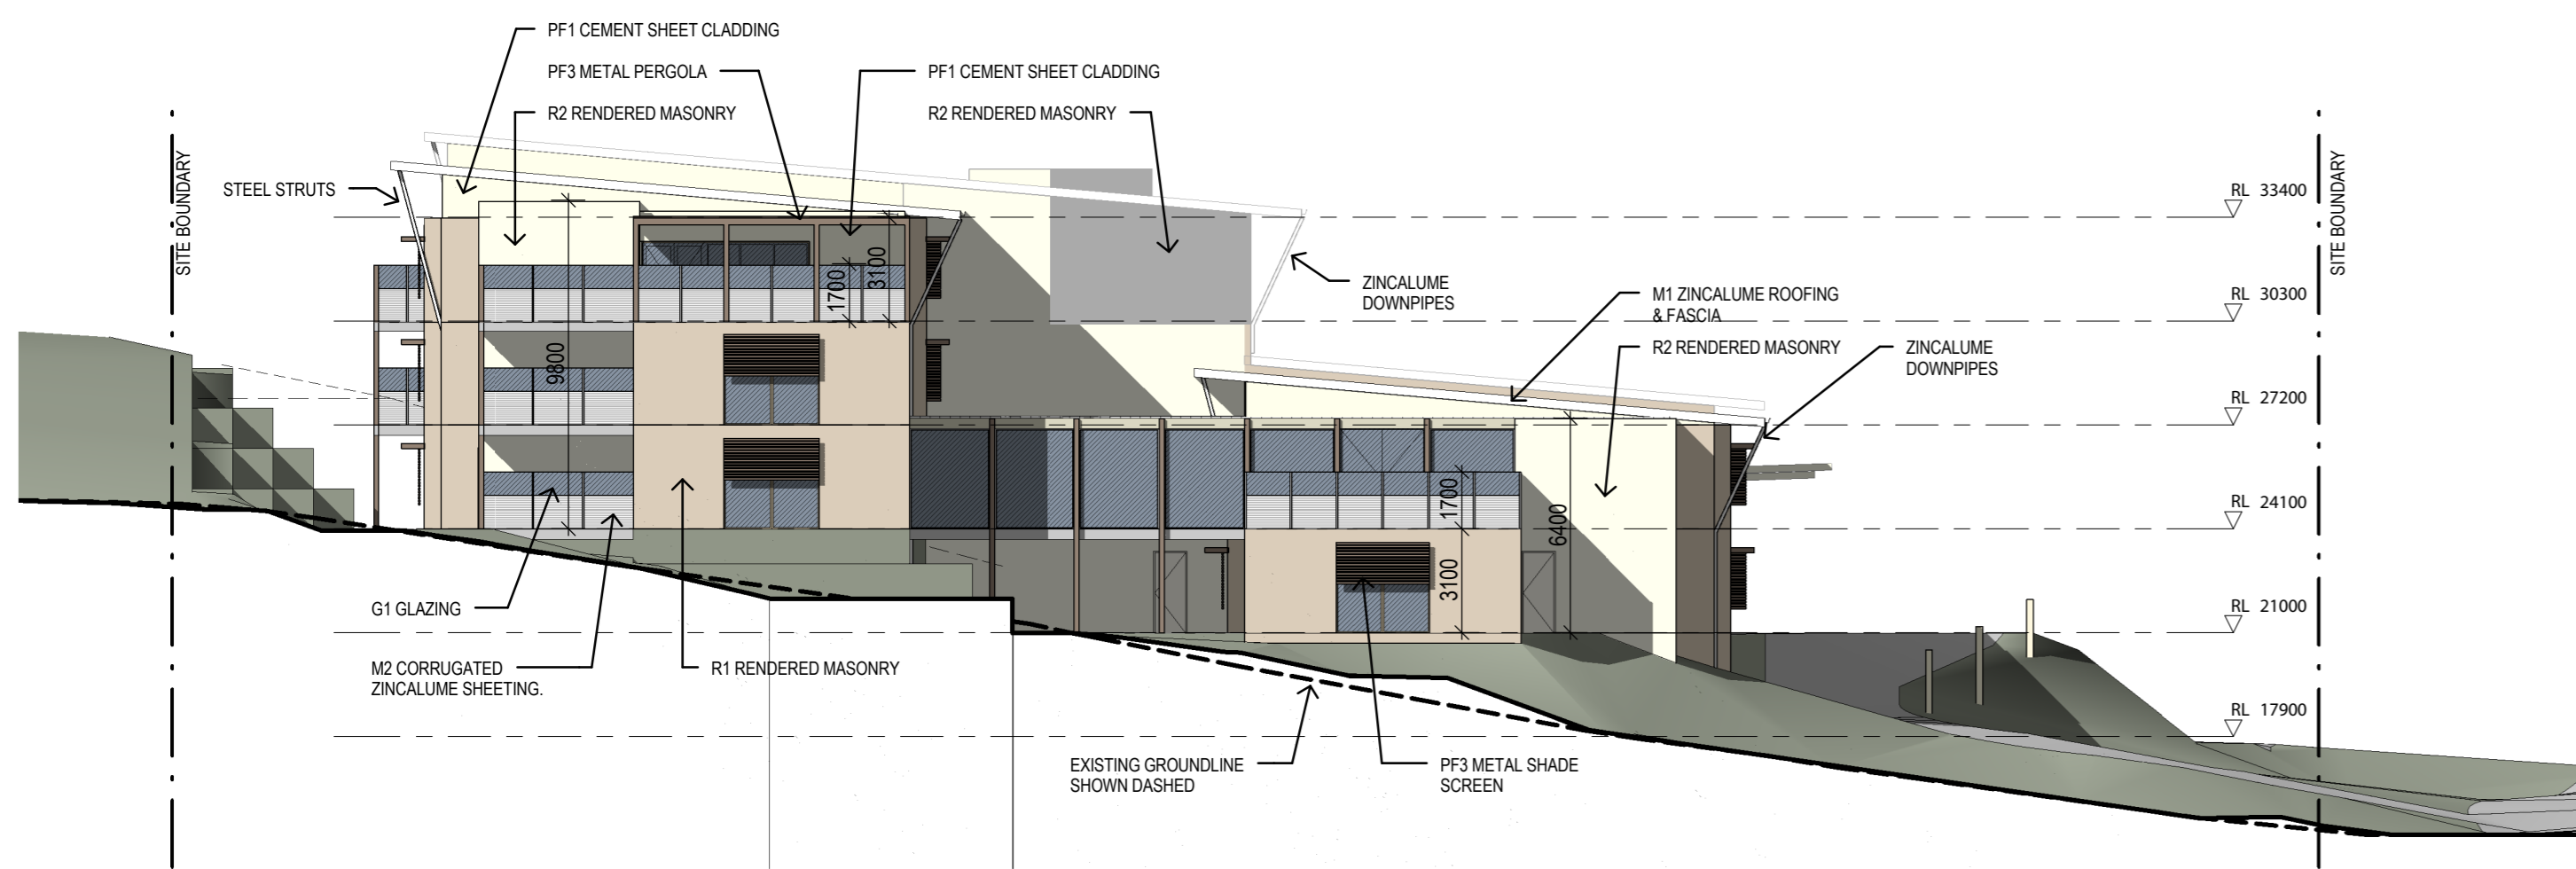

2 West Elevation
SCALE 1:200

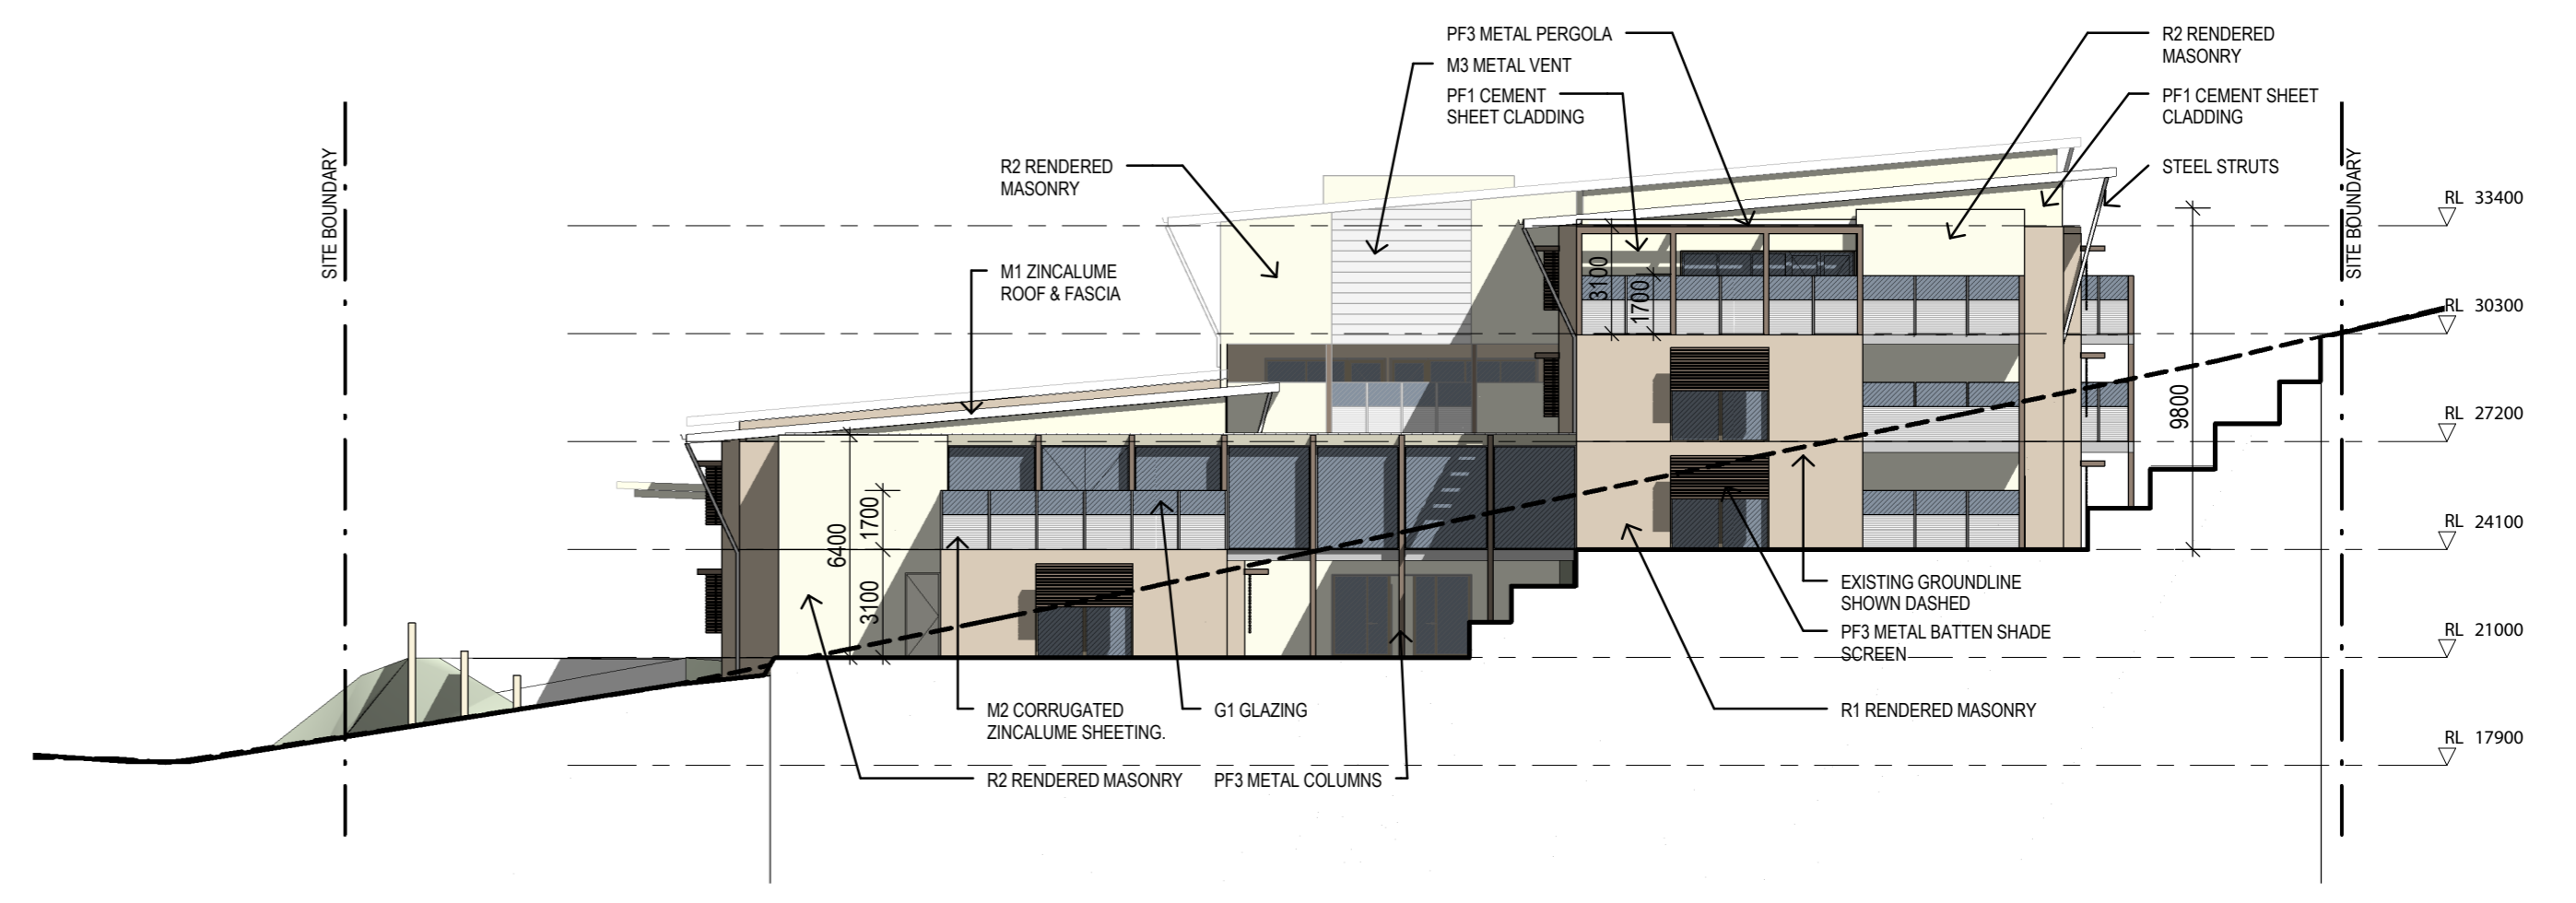

4 East Elevation
SCALE 1:200

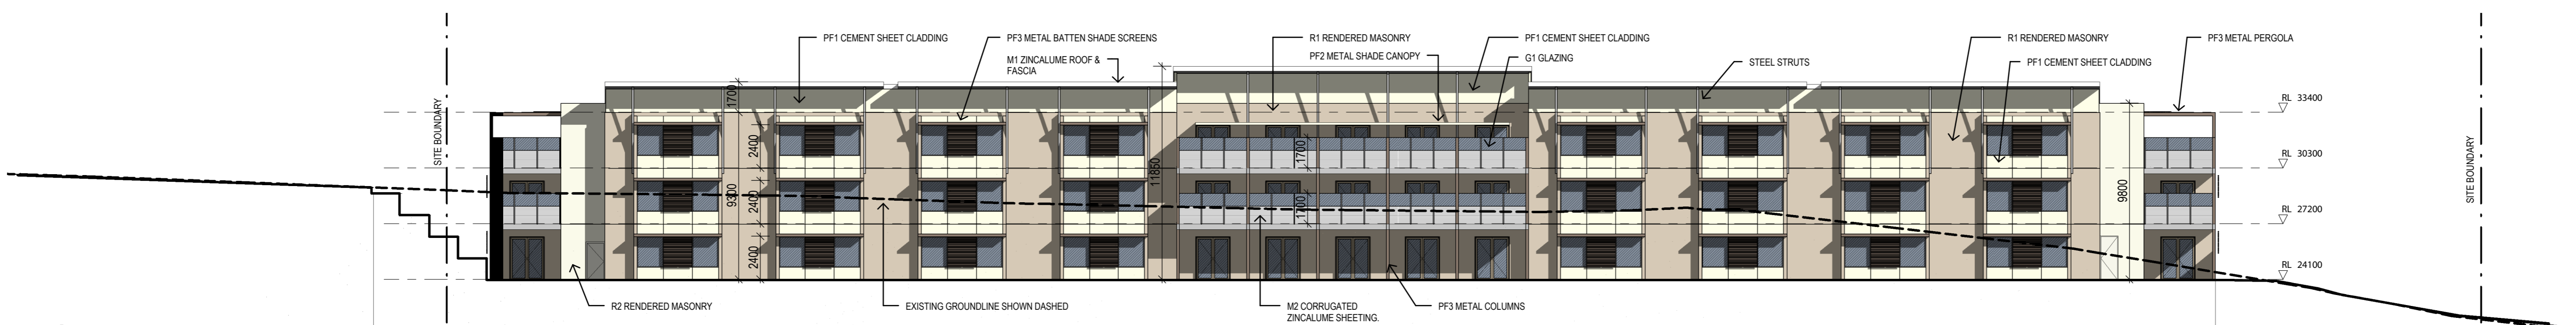

3 North Elevation
SCALE 1:200

PROJECT
Tugun Community
Aged Care

ADDRESS
Lot 4, Mirreen Drive
Tugun QLD

CLIENT
Innovative Care

DRAWING
Elevations

SCALE
1:200

DATE
15/09/08
Drawn by: EH

TP09 rev



Level 5, 31 Flinders Lane
Melbourne 3000
Tel 03 9650 1607
Fax 03 9654 2676
information@mills-gorman.com.au