


EAST ELEVATION



SECTION B - B

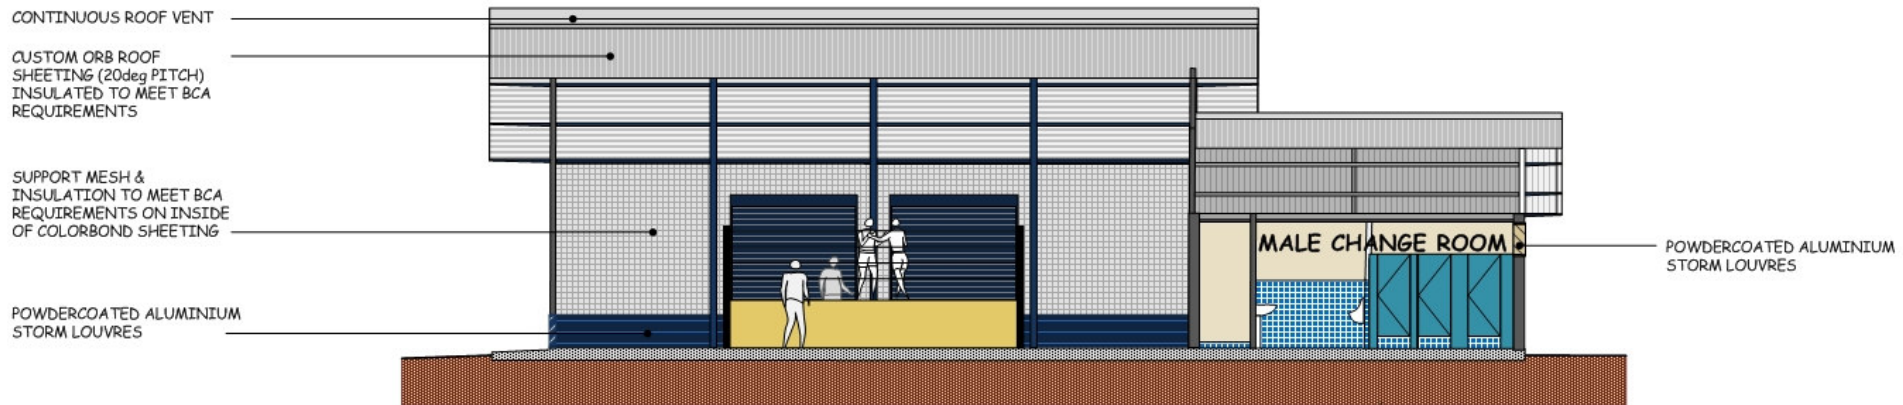

GREENBANK RECREATION RESERVE
PROPOSED TRAINING FACILITY for GREENBANK BOXING CLUB
ELEVATION & SECTION

LCC
8084 SK215B

CFL
28.10.11

DRAFT ONLY

