


**NORTH ELEVATION**

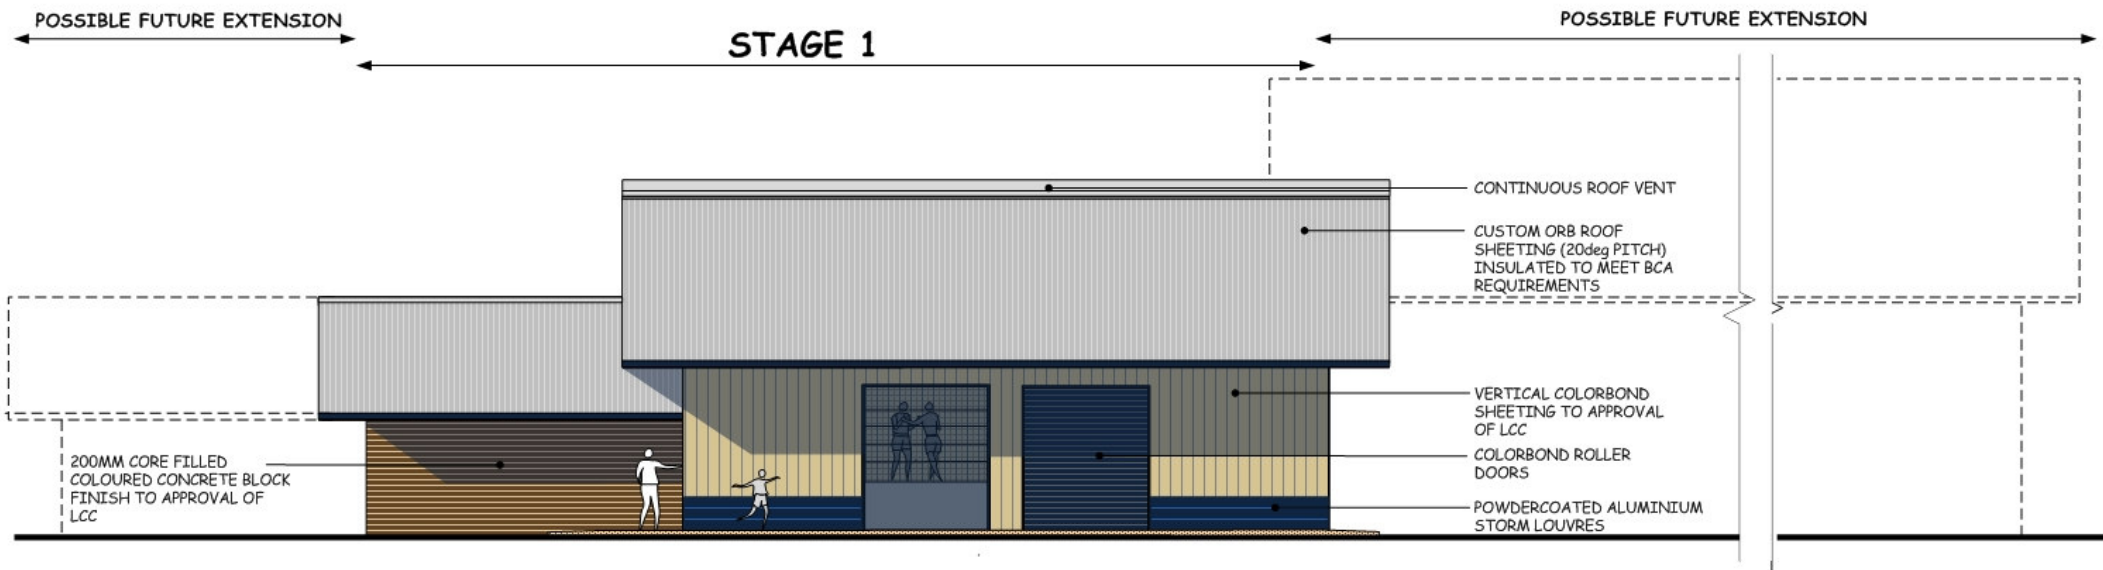

**WEST ELEVATION**



**GREENBANK RECREATION RESERVE  
PROPOSED TRAINING FACILITY for GREENBANK BOXING CLUB  
ELEVATIONS**

LCC  
8084 SK2138

CFL  
28.10.11

**DRAFT ONLY**

0 1500 2500 5000