


**SOUTH ELEVATION**



**SECTION A - A**

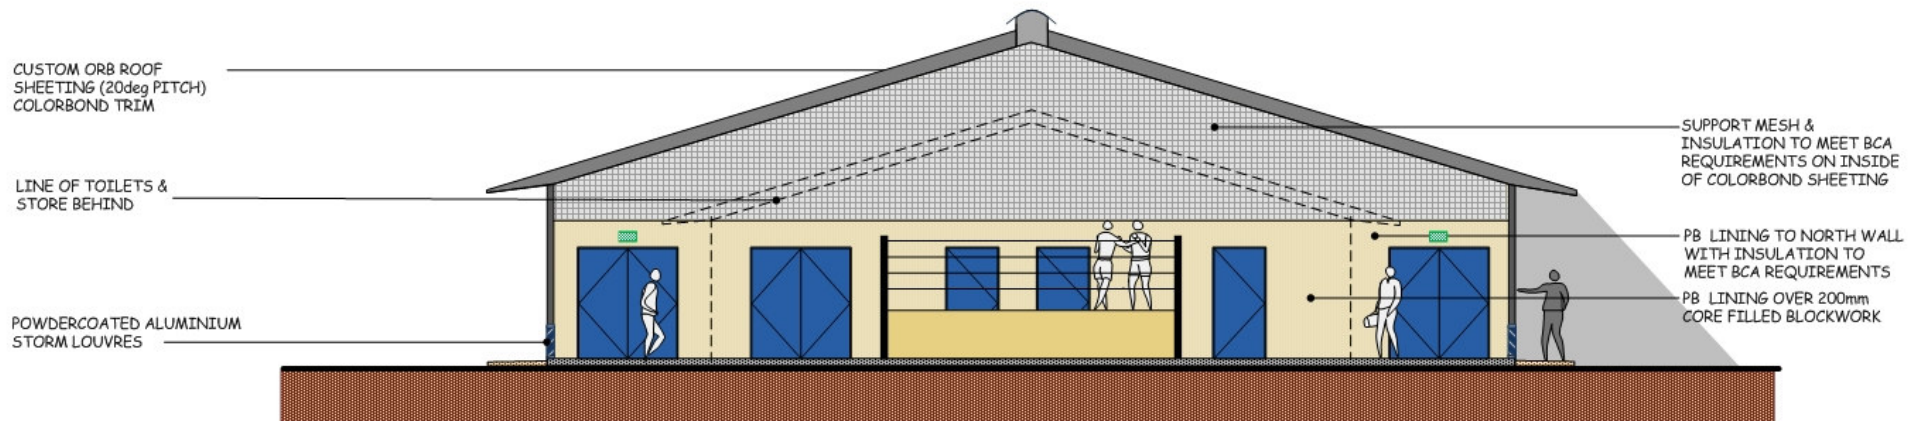

**GREENBANK RECREATION RESERVE**  
**PROPOSED TRAINING FACILITY for GREENBANK BOXING CLUB**  
**ELEVATION & SECTION**

LCC  
8084 SK214B

CFL  
28.10.11

**DRAFT ONLY**

0 1500 2500 5000